



121 W NYACK RD,
NANUET, NY 10954

L I G H T H A U S
587 PIERMONT AVE
PIERMONT NY. 10968
8 4 5 . 7 3 1 . 1 3 3 1

L I G H T H A U S
587 PIERMONT AVE
PIERMONT NY. 10968
8 4 5 . 7 3 1 . 1 3 3 1

lighttrans

05/13/26 ISS. FOR OWNERS REV.

DATE	SUBMISSIONS
------	-------------

EXISTING FLOOR PLAN

THIS DRAWING IS AN INSTRUMENT OF SERVICE AND SHALL REMAIN THE PROPERTY OF LIGHTHOUSE LLC. WHETHER THE PROJECT FOR WHICH IT WAS FIRST EXECUTED OR FOR WHICH IT WILL NOT BE USED BY THE OWNER OR OTHERS ON OTHER PROJECTS. FOR ADDITIONS TO THIS PROJECT OR FOR COMPLETION OF THIS PROJECT BY OTHERS EXCEPT BY AGREEMENT IN WRITING WITH LIGHTHOUSE LLC. SUBMISSION OR DISTRIBUTION TO MEET OFFICIAL REGULATORY REQUIREMENTS OR FOR OTHER PURPOSES IN CONNECTION WITH THE PROJECT IS NOT TO BE CONSTRUED AS PUBLICATION OR PRODUCTION OF THE RIGHTS IN LIGHTHOUSE LLC. REGISTRATION OF PUBLICATION BY ANY METHOD IN WHOLE OR IN PART IS PROHIBITED. TITLE TO THIS DRAWING BELONGS TO LIGHTHOUSE LLC. WITHOUT PREJUDICE.


DRAWN BY:	SB	CHECKED BY:	ABM
-----------	----	-------------	-----

SCALE: AS NOTED SHEET NO: 1 of 1


DRAWING NO:

A-010.00

SECTION	街
BLOCK	街
LOT	片
ZONE	區

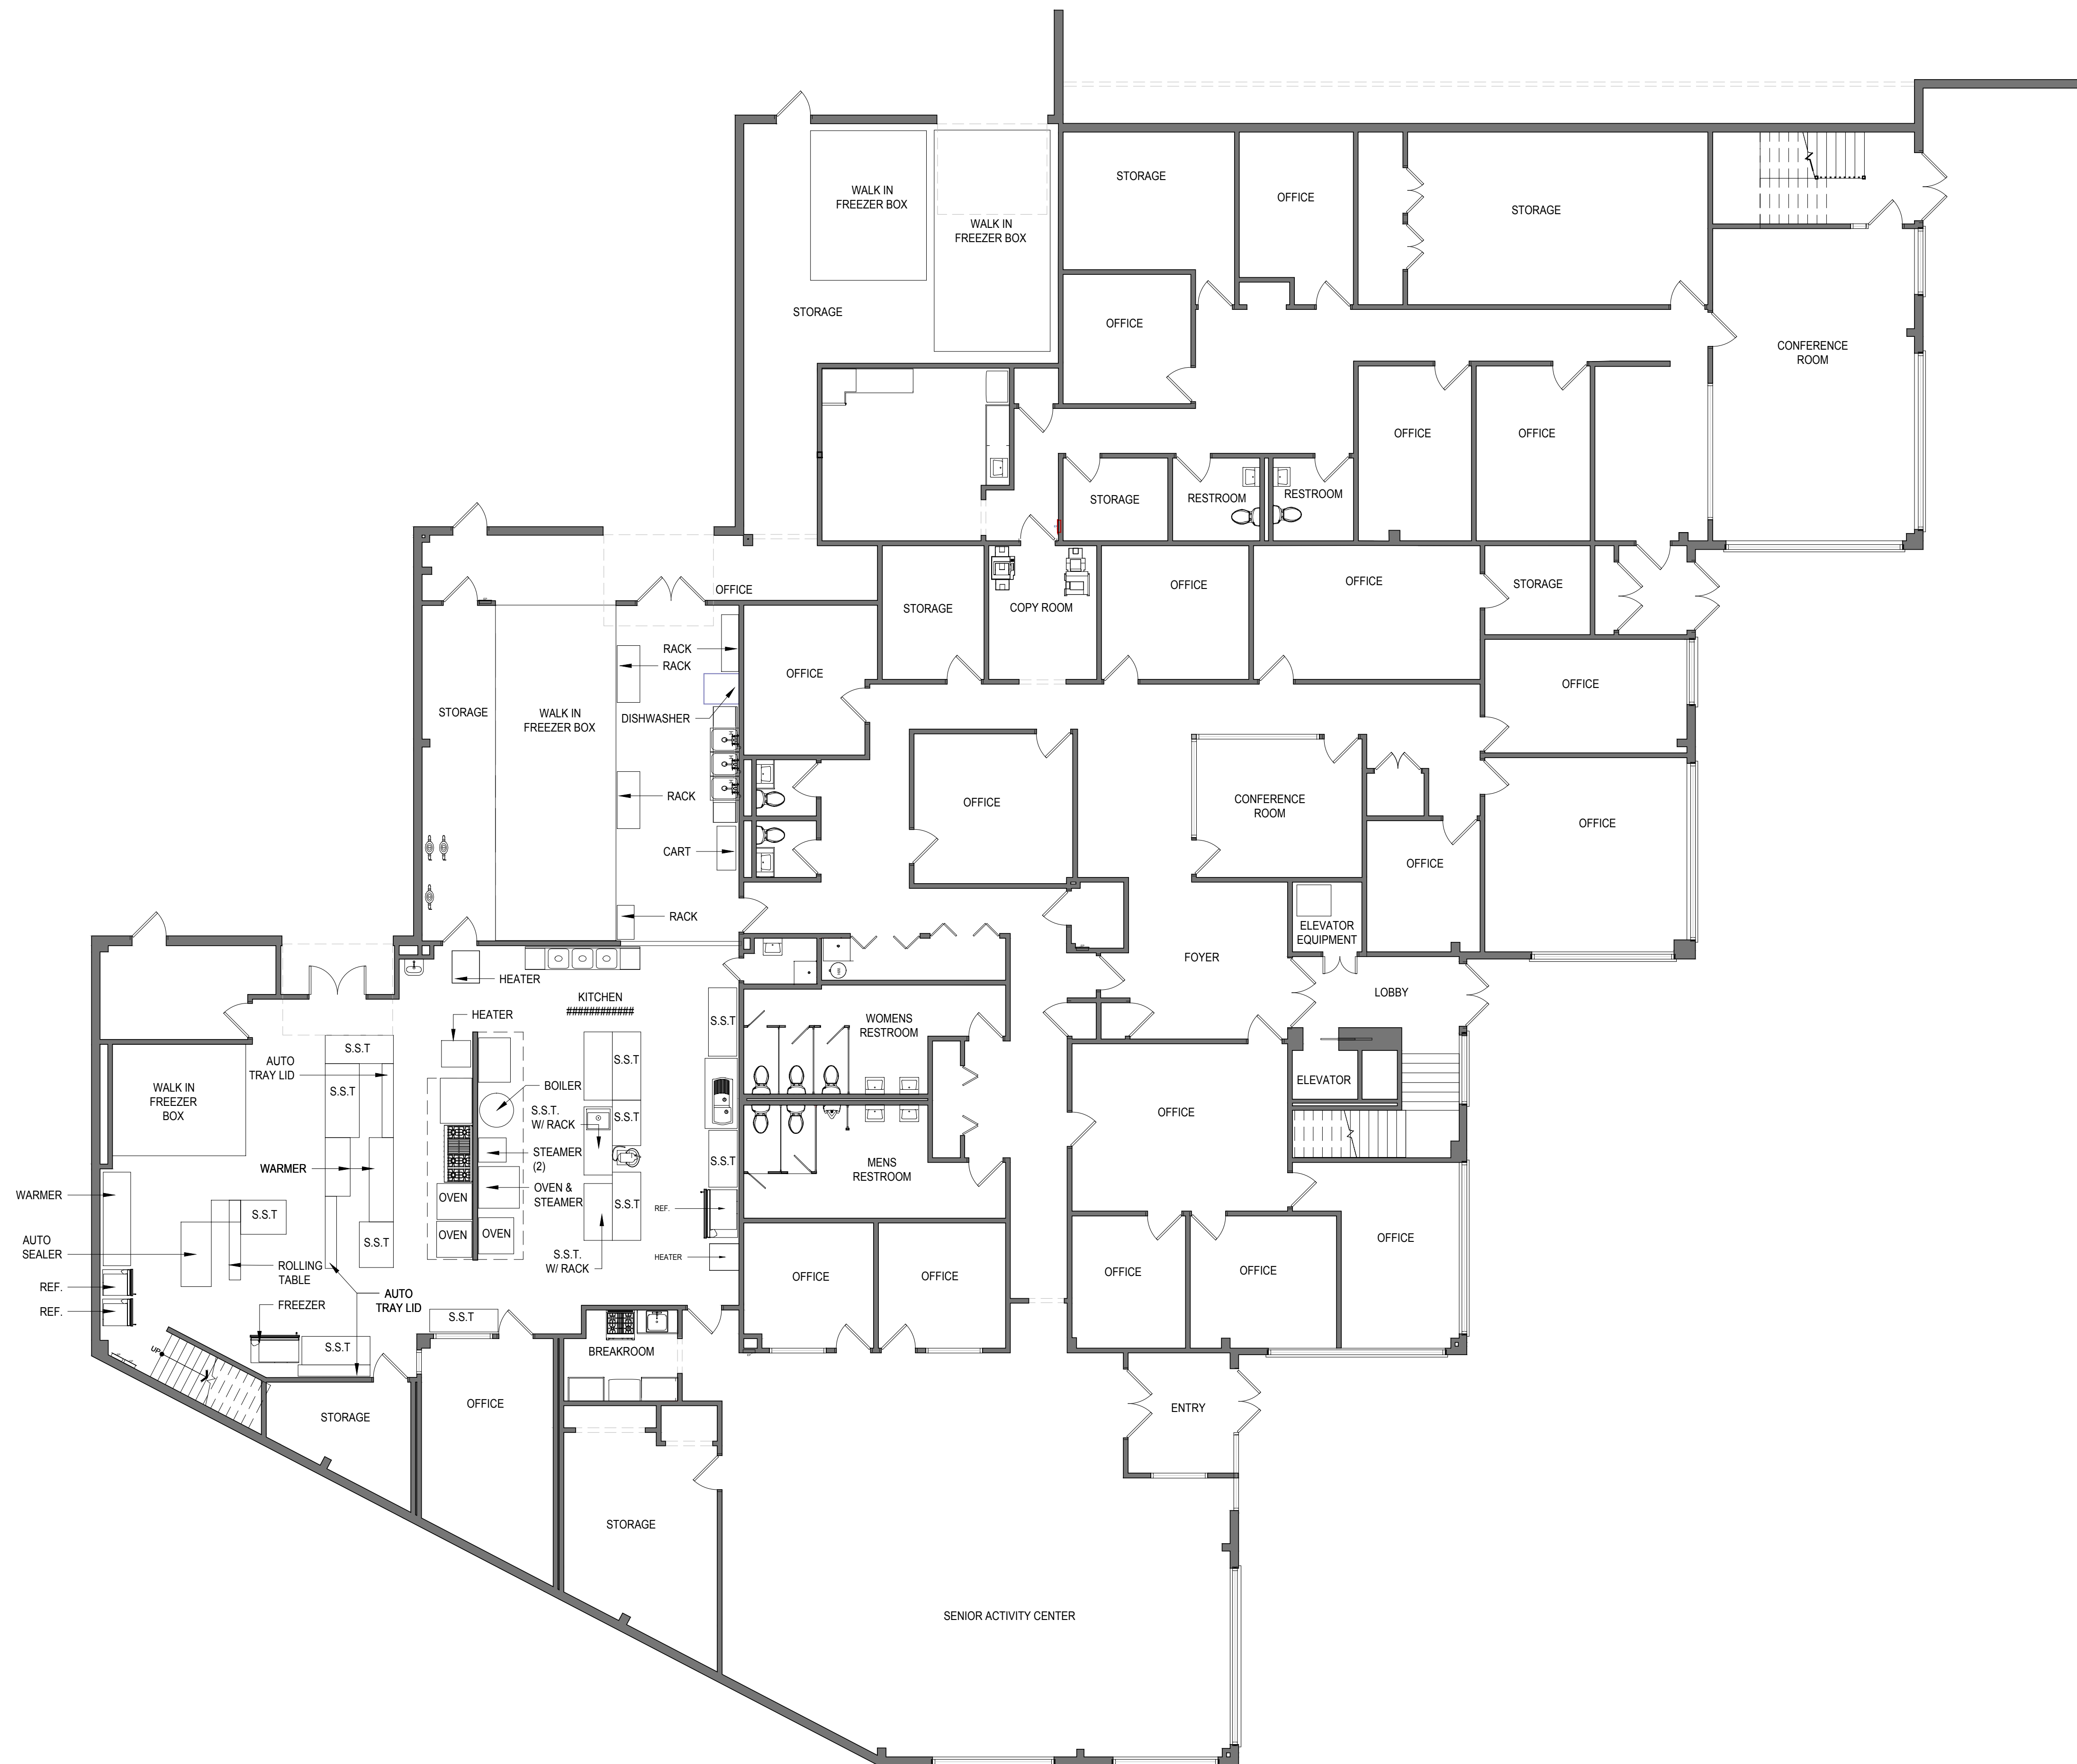

1 EXISTING FLOOR PLAN
A-010 SCALE : 1/8" = 1'-0"

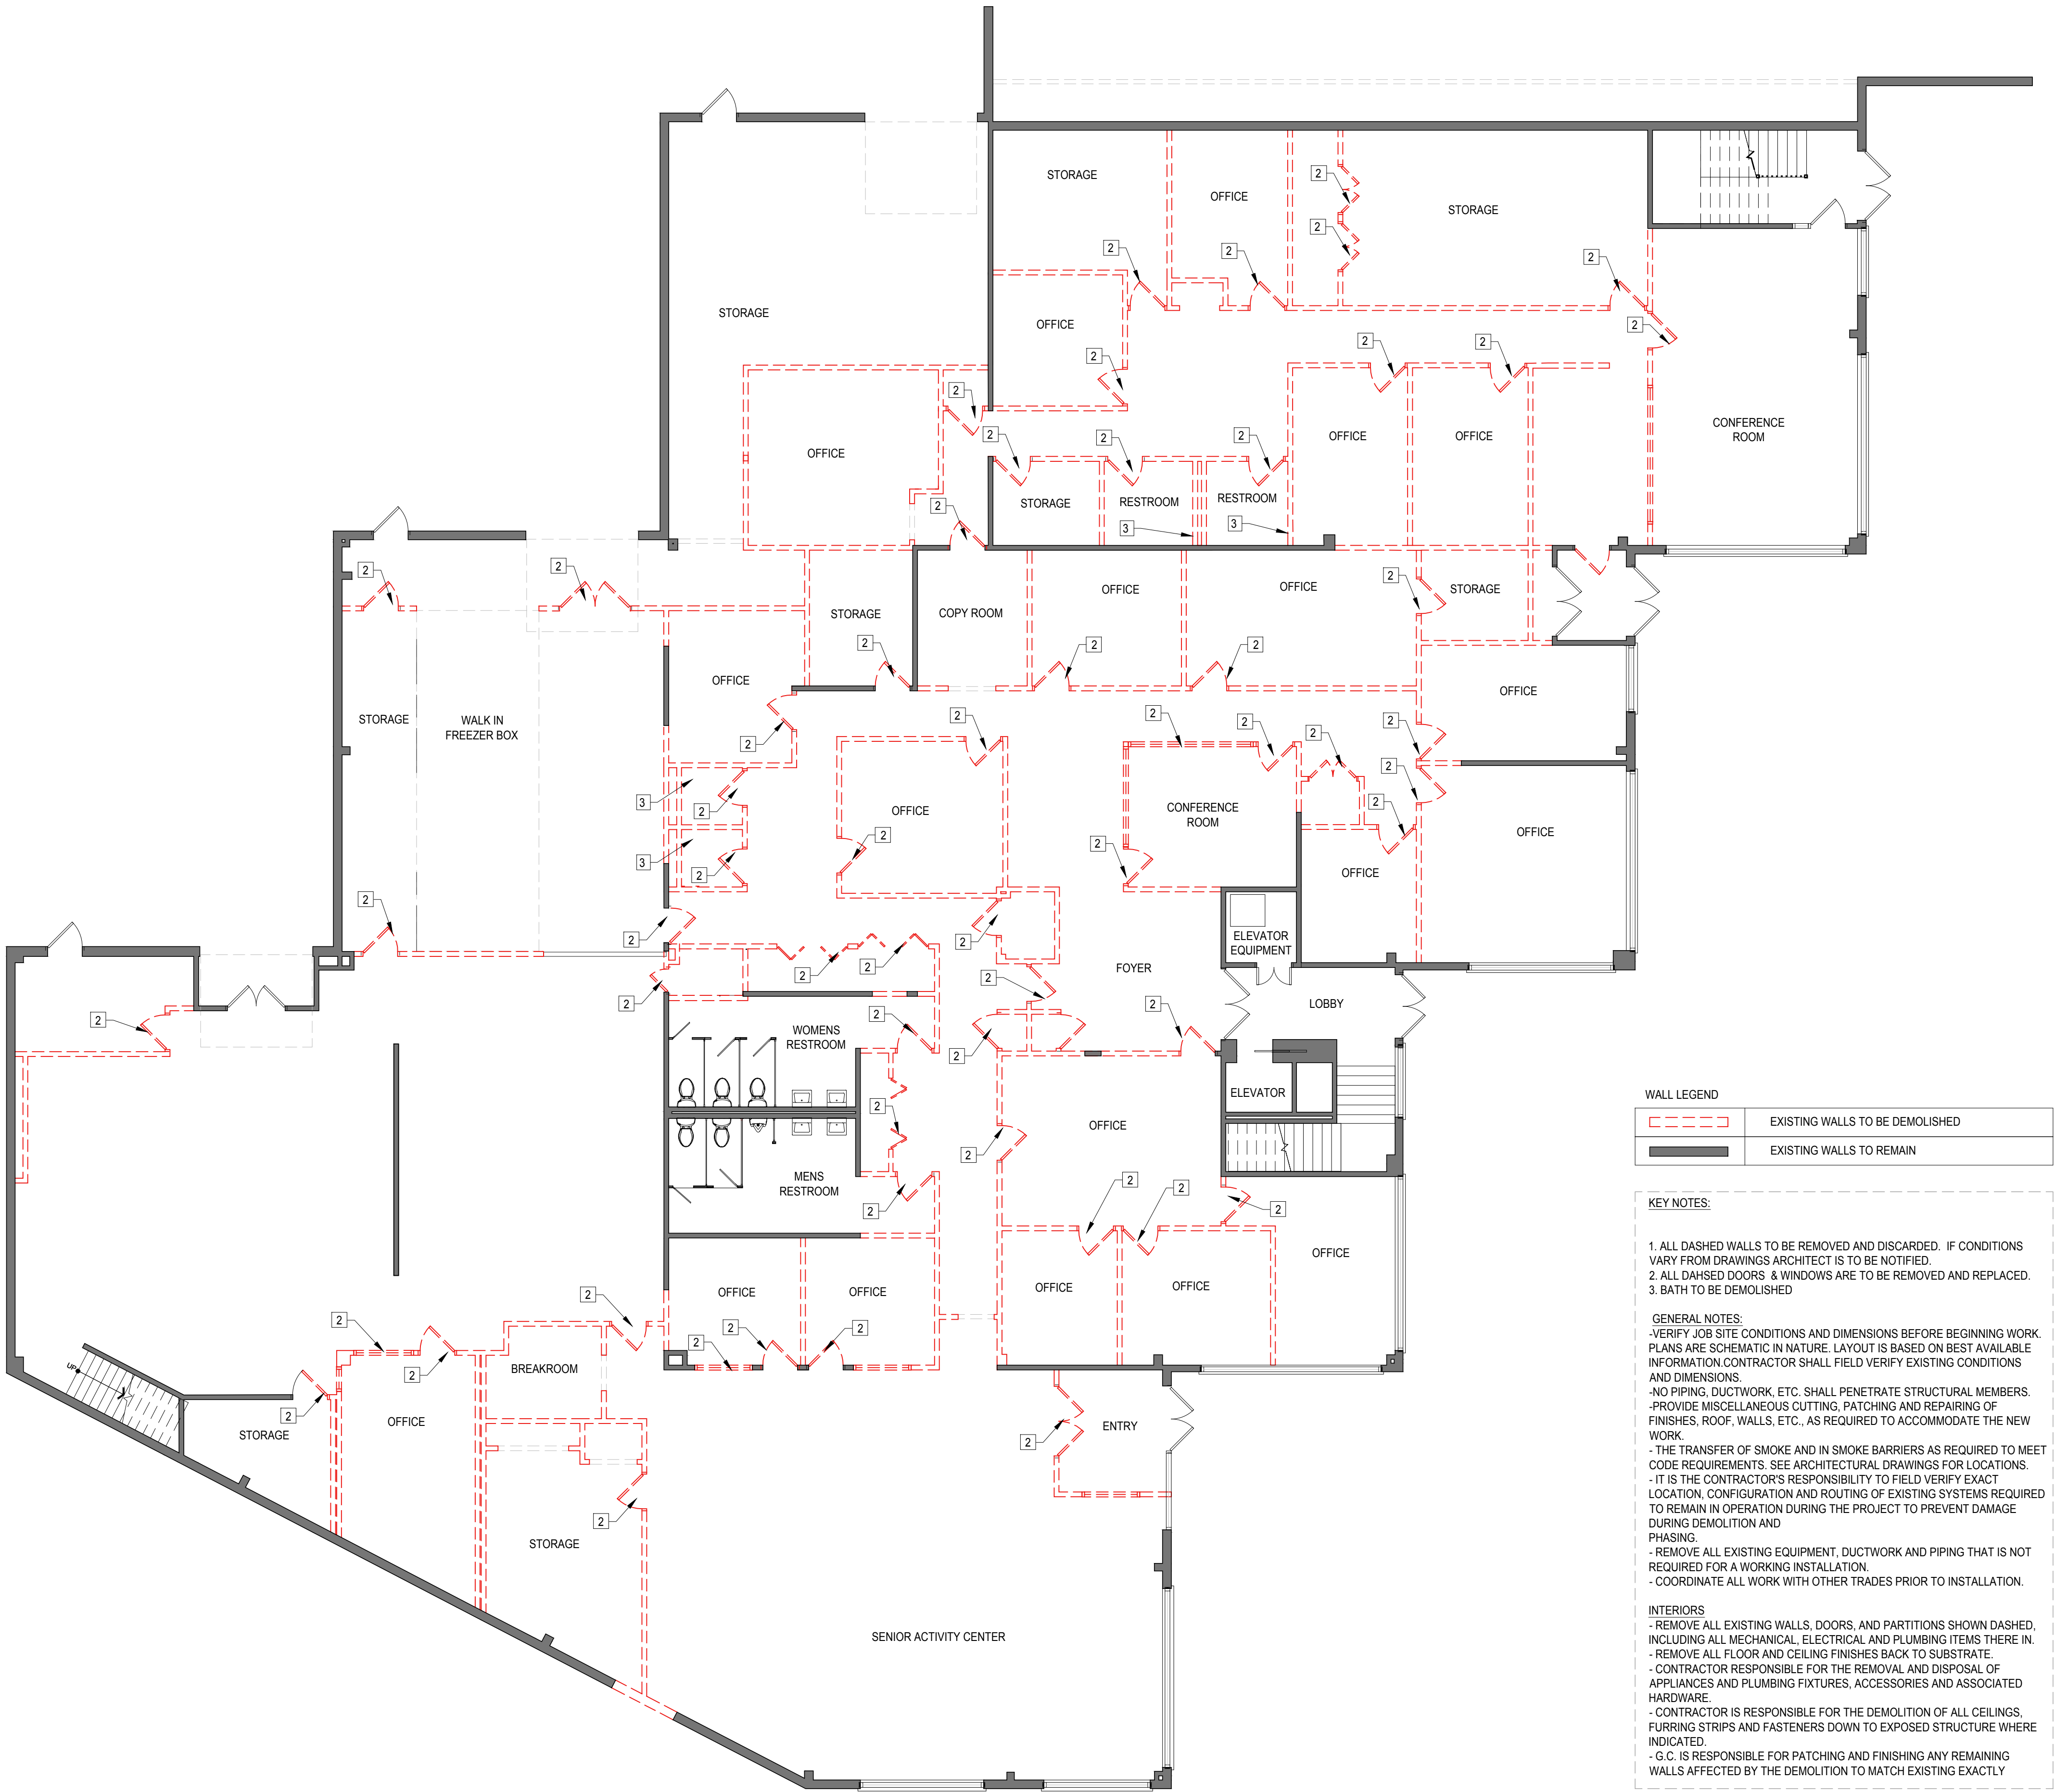

1
A-011 DEMOLITION FLOOR PLAN
SCALE : 3/8" = 1'-0"

PROPOSED RENOVATION:

MEALS ON WHEELS



121 W NYACK RD,
NANUET, NY 10954

ARCHITECT

L I G H T H A U S
587 PIERMONT AVE
PIERMONT NY, 10968
8 4 5 . 7 3 1 . 1 3 3 1

SURVEYOR

C I V I L

STRUCTURAL

INTERIOR

L I G H T H A U S
587 PIERMONT AVE
PIERMONT NY, 10968
8 4 5 . 7 3 1 . 1 3 3 1

Lighthaus

07/15/26 ISS. FOR OWNERS REV.

06/11/26 ISS. FOR OWNERS REV.

DATE SUBMISSIONS

DEMOLITION
FLOOR PLAN

THIS DRAWING IS AN INSTRUMENT OF SERVICE AND SHALL REMAIN THE PROPERTY OF LIGHTHAUS, LLC. WHETHER THE PROJECT FOR WHICH IT IS MADE IS EXECUTED OR NOT. THIS DRAWING SHALL NOT BE USED BY THE OWNER OR OTHERS ON OTHER PROJECTS FOR ADDITIONS TO THIS PROJECT OR FOR COMPLETION OF THIS PROJECT BY OTHERS EXCEPT BY AGREEMENT IN WRITING WITH LIGHTHAUS, LLC. SUBMISSION OR DISTRIBUTION TO MEET OFFICIAL, REGULATORY REQUIREMENTS OR FOR OTHER PURPOSES IN CONNECTION WITH THE PROJECT IS NOT TO BE CONSIDERED AS PUBLICATION IN DEROGATION OF THE RIGHTS OF LIGHTHAUS LLC. REPRODUCTION OR PUBLICATION BY ANY METHOD IN WHOLE OR IN PART IS PROHIBITED. TITLE TO THIS DRAWING BELONGS TO LIGHTHAUS, LLC WITHOUT PREJUDICE.

ISSUE DATE: 07-28-2026 PROJECT NO: #26-013


DRAWN BY: SB CHECKED BY: ABM

SCALE: AS NOTED SHEET NO: 1 of 1

DRAWING NO:

A-011.00

SECTION #
BLOCK #
LOT #
ZONE #

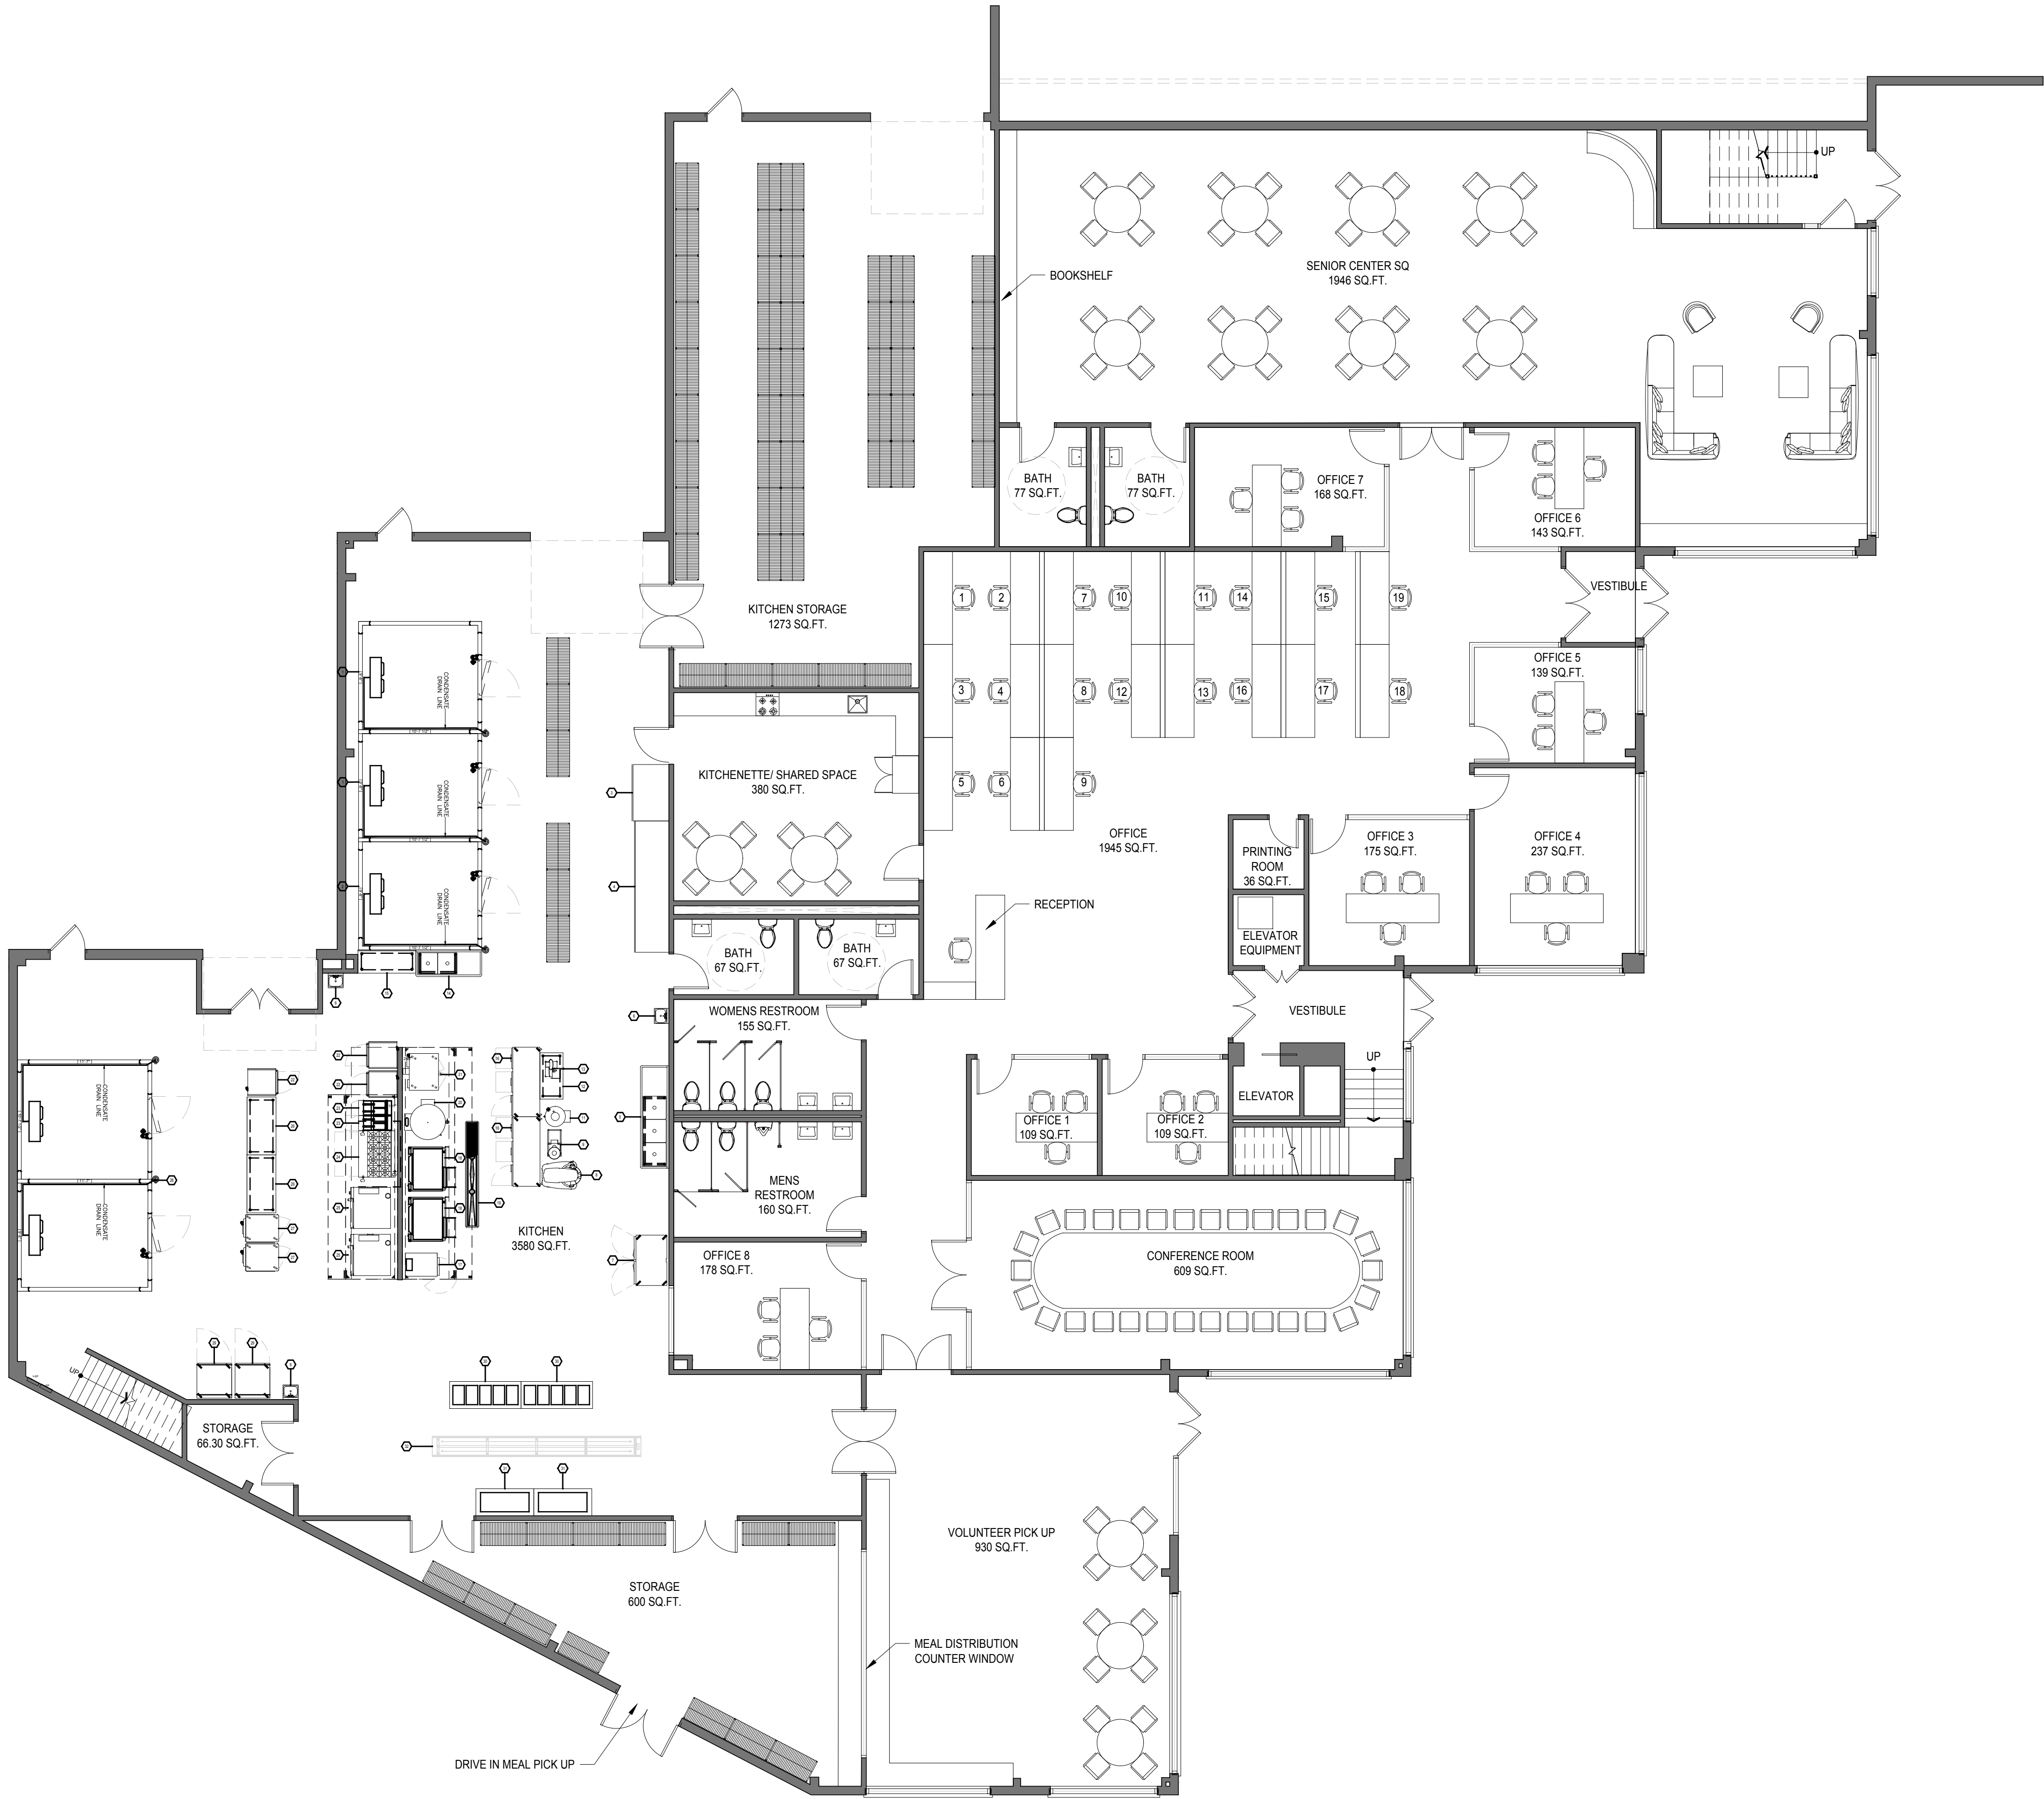

1 PROPOSED FLOOR PLAN
A-100 SCALE : $\frac{1}{8}$ " = 1'-0"

PROPOSED RENOVATION:

MEALS ON WHEELS



121 W NYACK RD,
NANUET, NY 10954

ARCHITECT

L I G H T H A U S
587 PIERMONT AVE
PIERMONT NY, 10968
8 4 5 . 7 3 1 . 1 3 3 1

SURVEYOR

C I V I L

STRUCTURAL

INTERIOR

L I G H T H A U S
587 PIERMONT AVE
PIERMONT NY, 10968
8 4 5 . 7 3 1 . 1 3 3 1

LightHaus

07/28/26 ISS. FOR OWNERS REV.

06/01/26 ISS. FOR OWNERS REV.

05/26/26 ISS. FOR OWNERS REV.

DATE SUBMISSIONS

PROPOSED
FLOOR PLAN

THIS DRAWING IS AN INSTRUMENT OF SERVICE AND SHALL REMAIN THE PROPERTY OF LIGHTHAUS, LLC. WHETHER THE PROJECT FOR WHICH IT IS MADE IS EXECUTED OR NOT. THIS DRAWING SHALL NOT BE USED BY THE OWNER OR OTHERS ON OTHER PROJECTS FOR ADDITIONS TO THIS PROJECT OR FOR COMPLETION OF THIS PROJECT BY OTHERS EXCEPT BY AGREEMENT IN WRITING WITH LIGHTHAUS, LLC. SUBMISSION OR DISTRIBUTION TO MEET OFFICIAL, REGULATORY REQUIREMENTS OR FOR OTHER PURPOSES IN CONNECTION WITH THE PROJECT IS NOT TO BE CONSIDERED AS PUBLICATION IN DEROGATION OF THE RIGHTS OF LIGHTHAUS LLC. REPRODUCTION OR PUBLICATION BY ANY METHOD IN WHOLE OR IN PART IS PROHIBITED. TITLE TO THIS DRAWING BELONGS TO LIGHTHAUS, LLC. WITHOUT PREJUDICE.

ISSUE DATE: 07-28-2026 PROJECT NO: #26-013

DRAWN BY: SB CHECKED BY: ABM


SCALE: AS NOTED SHEET NO: 1 of 1

DRAWING NO:

A-100.00

SECTION
BLOCK
LOT
ZONE

#

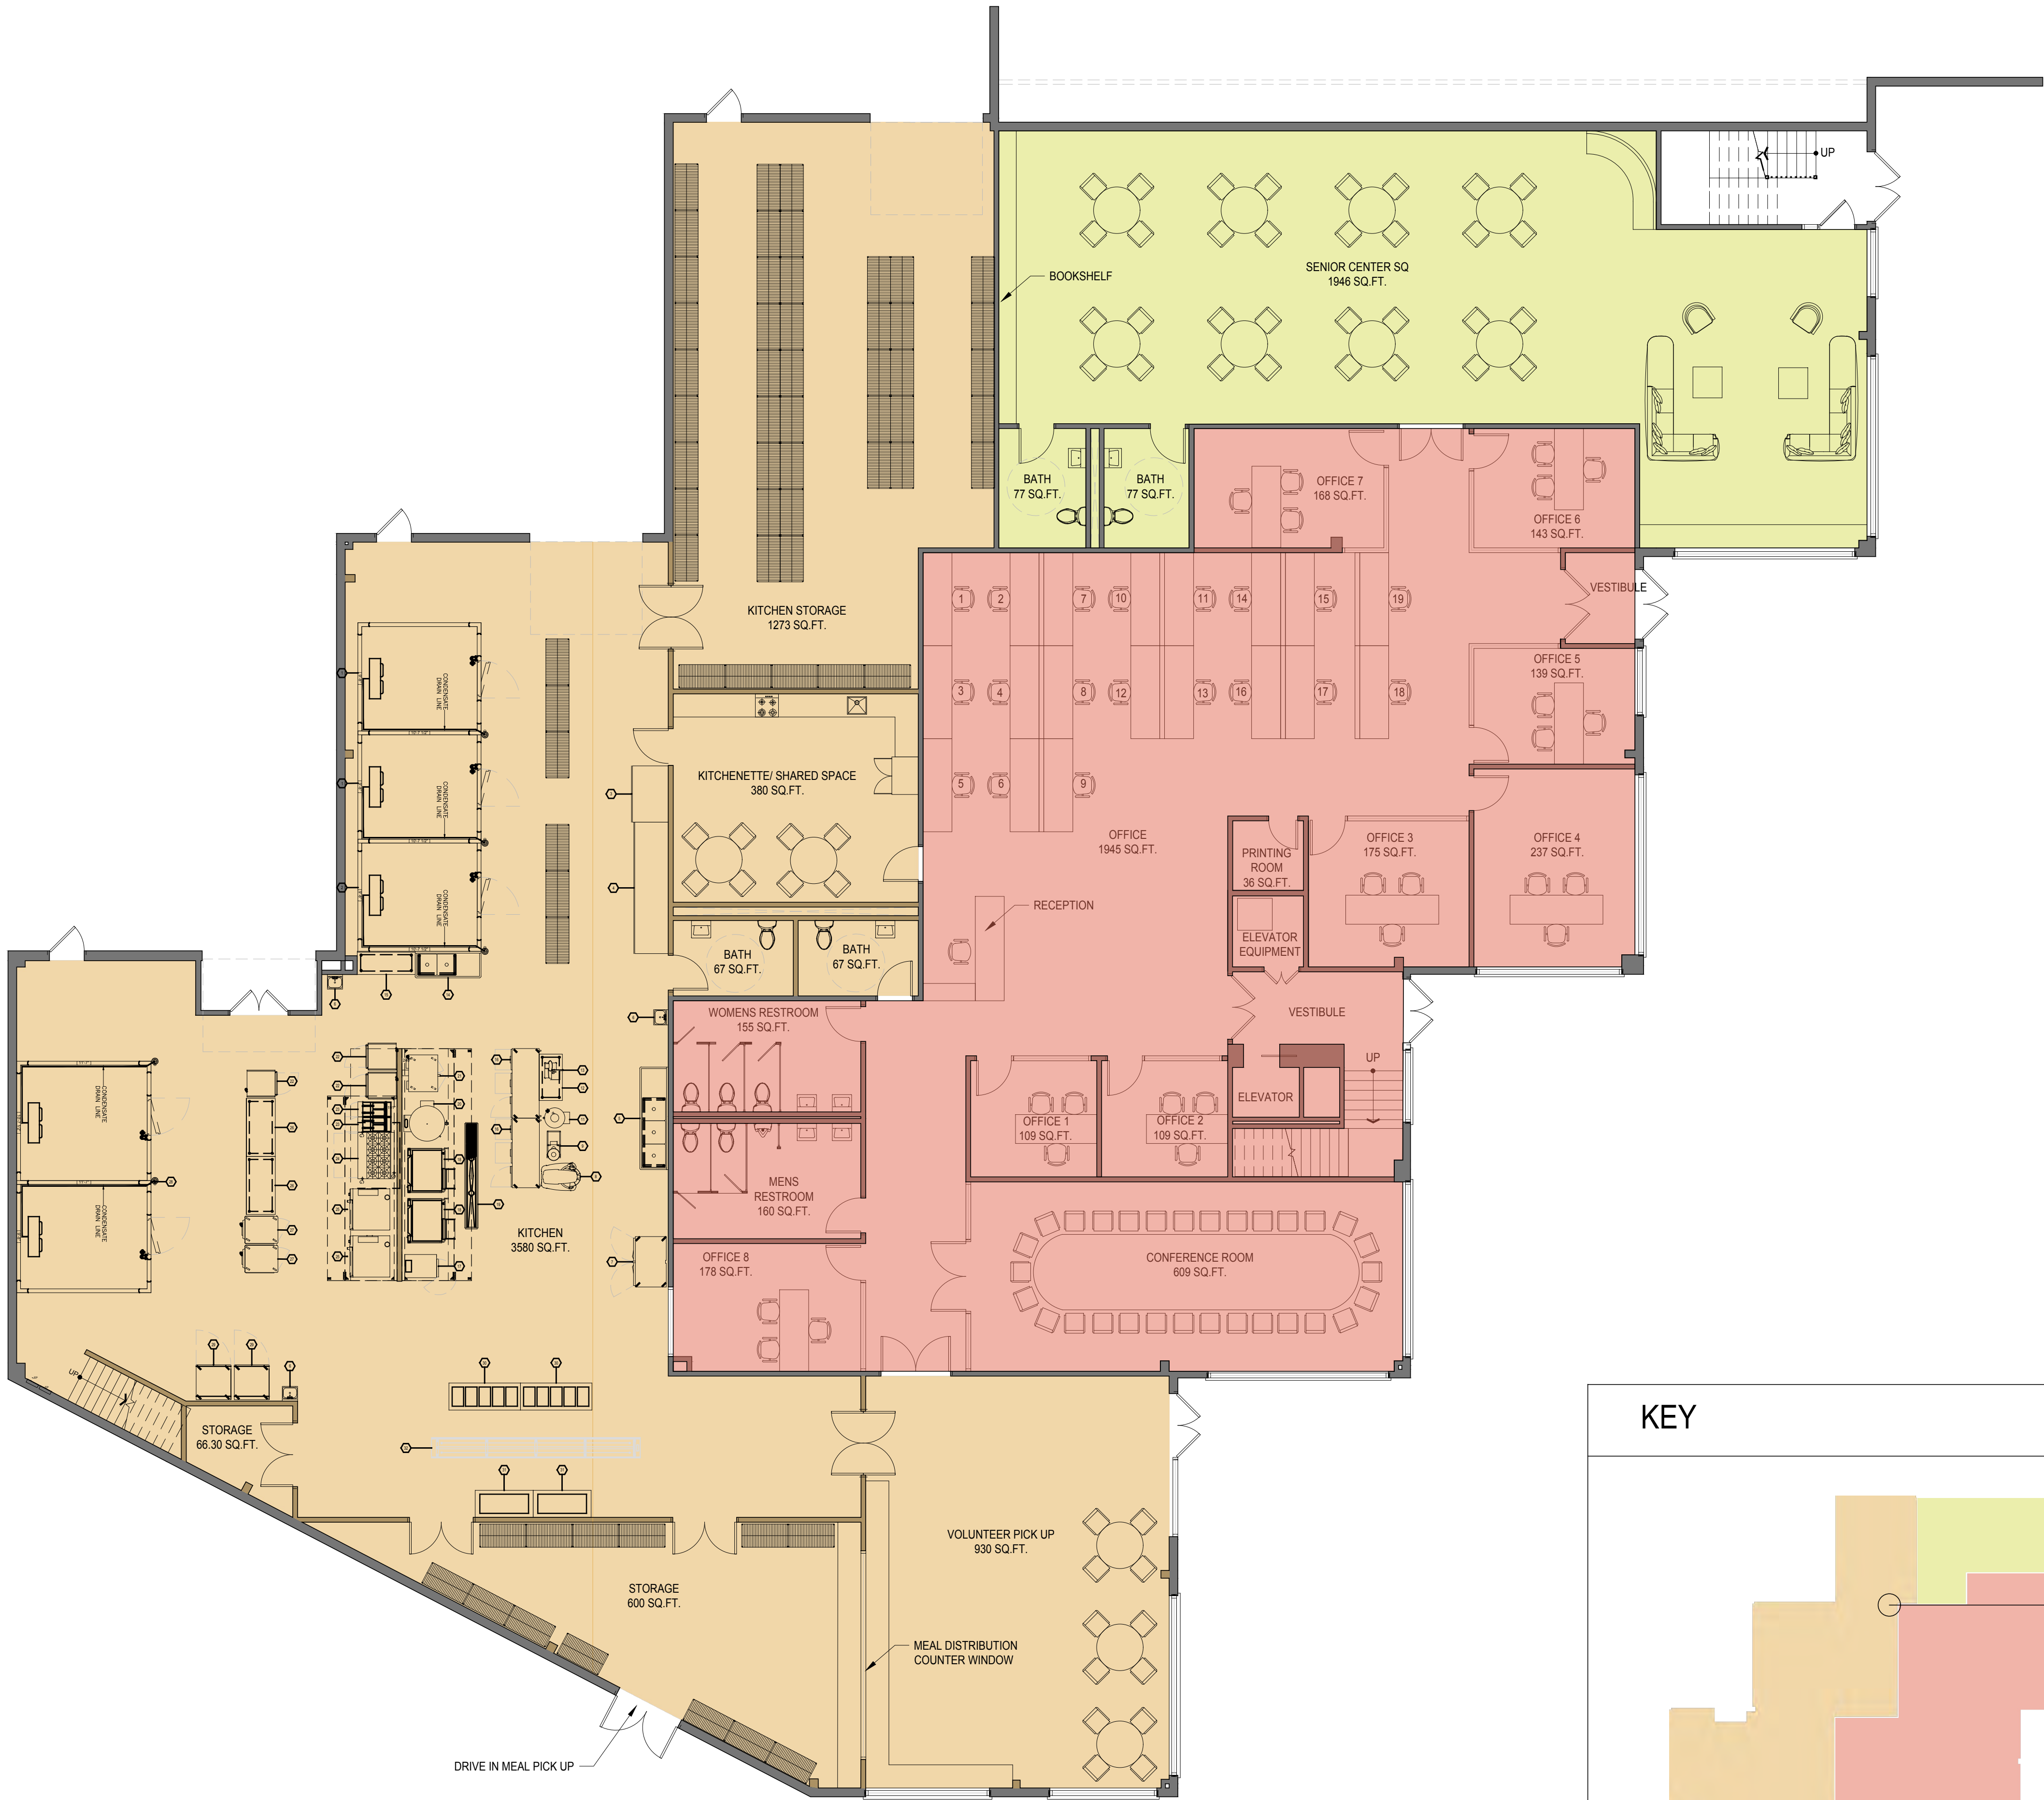

1 PROPOSED FLOOR PLAN
A-100 SCALE : $\frac{1}{8}$ " = 1'-0"

PROPOSED RENOVATION:

MEALS ON WHEELS



121 W NYACK RD,
NANUET, NY 10954

ARCHITECT

L I G H T H A U S
587 PIERMONT AVE
PIERMONT NY, 10968
8 4 5 . 7 3 1 . 1 3 3 1

SURVEYOR

C I V I L

STRUCTURAL

INTERIOR

L I G H T H A U S
587 PIERMONT AVE
PIERMONT NY, 10968
8 4 5 . 7 3 1 . 1 3 3 1


LightHaus

07/28/26 ISS. FOR OWNERS REV.

DATE SUBMISSIONS

PROPOSED
PHASING PLAN

KEY

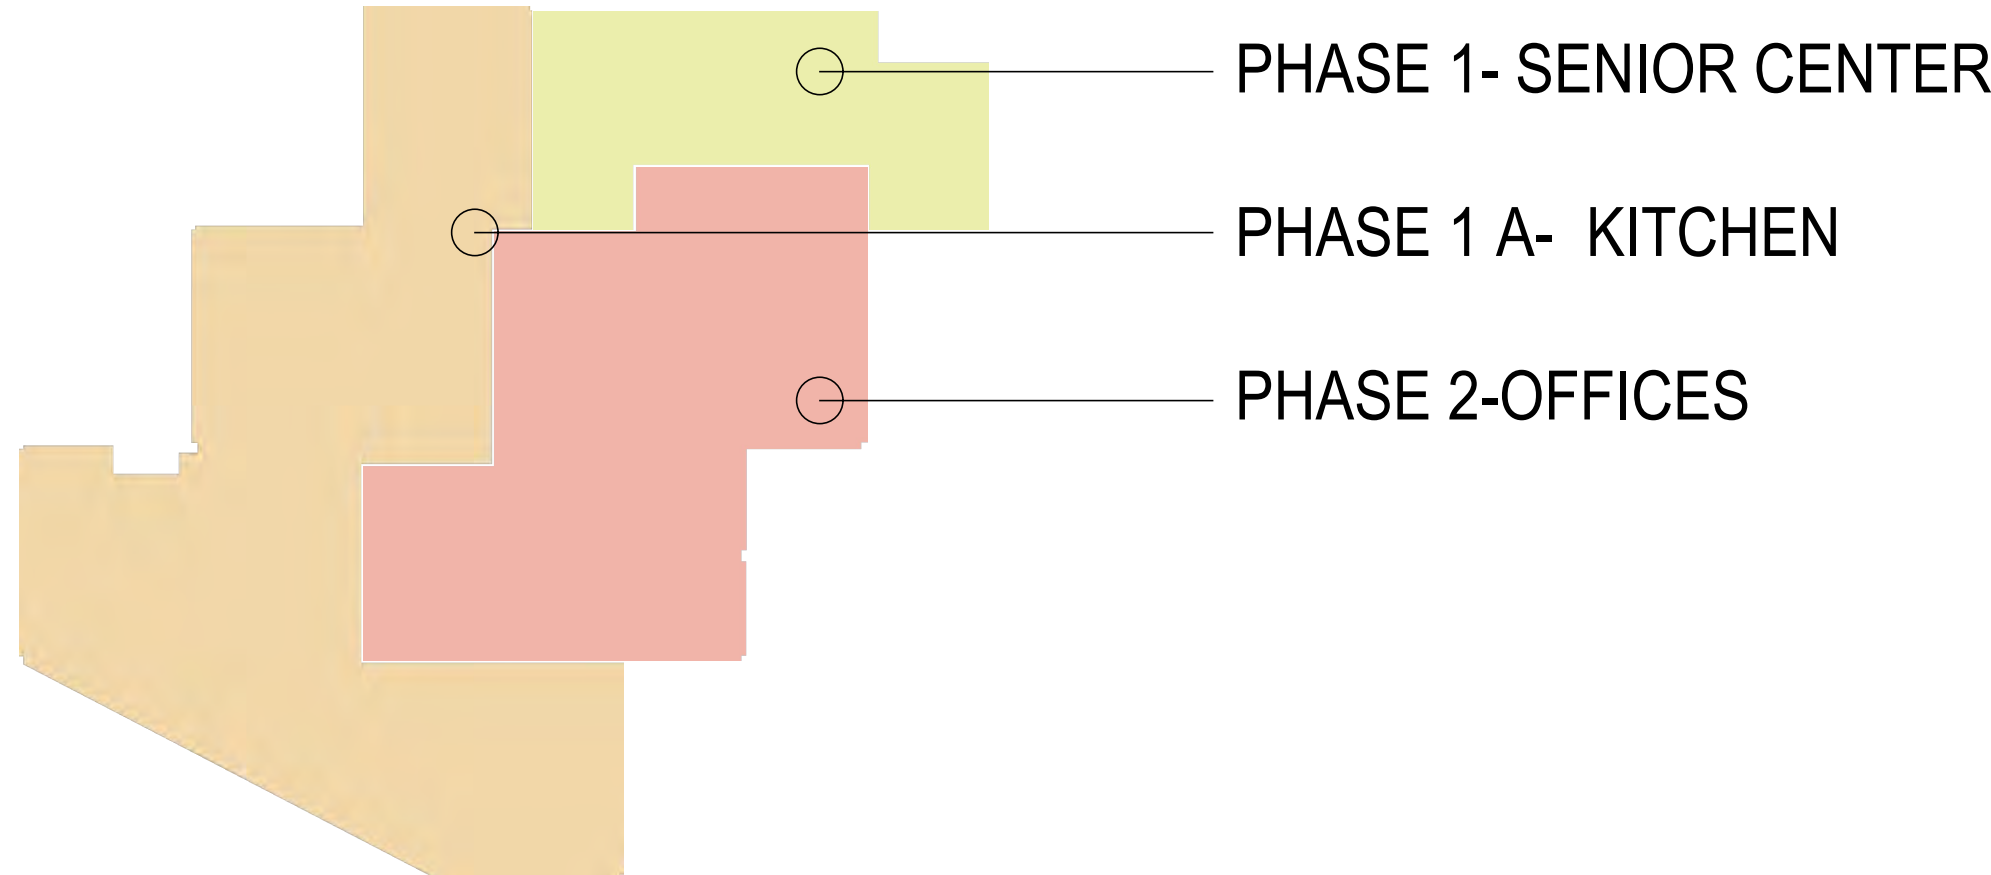

PHASE 1- SENIOR CENTER

PHASE 1 A- KITCHEN

PHASE 2-OFFICES

THIS DRAWING IS AN INSTRUMENT OF SERVICE AND SHALL REMAIN THE PROPERTY OF LIGHTHAUS, LLC. WHETHER THE PROJECT FOR WHICH IT IS MADE IS EXECUTED OR NOT. THIS DRAWING SHALL NOT BE USED BY THE OWNER OR OTHERS ON OTHER PROJECTS FOR ADDITIONS TO THIS PROJECT OR FOR COMPLETION OF THIS PROJECT BY OTHERS EXCEPT BY AGREEMENT IN WRITING WITH LIGHTHAUS, LLC. SUBMISSION OR DISTRIBUTION TO MEET OFFICIAL, REGULATORY REQUIREMENTS OR FOR OTHER PURPOSES IN CONNECTION WITH THE PROJECT IS NOT TO BE CONSIDERED AS PUBLICATION IN DEROGATION OF THE RIGHTS OF LIGHTHAUS LLC. REPRODUCTION OR PUBLICATION BY ANY METHOD IN WHOLE OR IN PART IS PROHIBITED. TITLE TO THIS DRAWING BELONGS TO LIGHTHAUS, LLC. WITHOUT PREJUDICE.

ISSUE DATE: 07-28-2026 PROJECT NO: #26-013

DRAWN BY: SB CHECKED BY: ABM






SCALE: AS NOTED SHEET NO: 1 of 1

DRAWING NO:

A-110.00

SECTION
BLOCK
LOT
ZONE

#

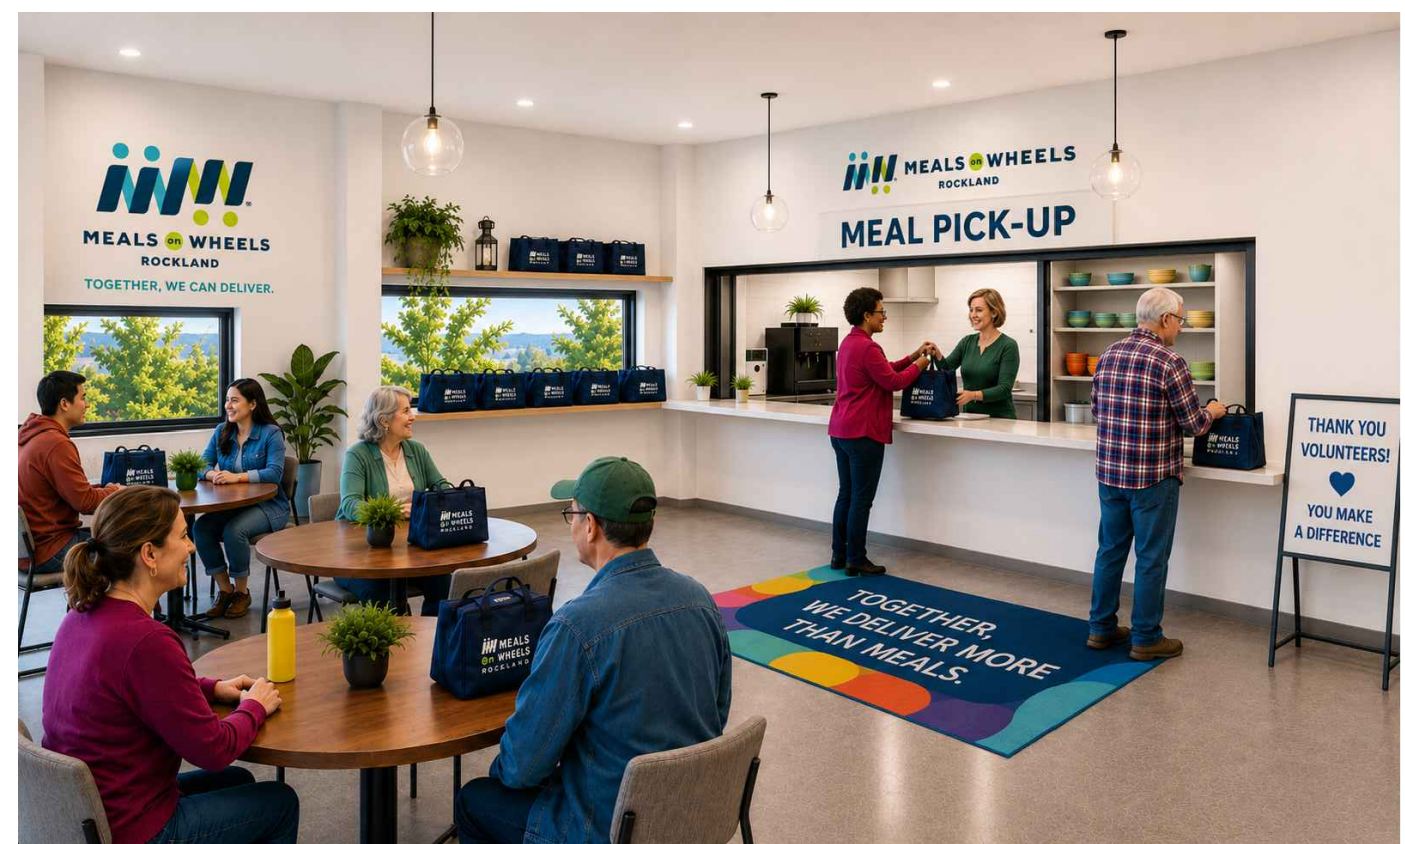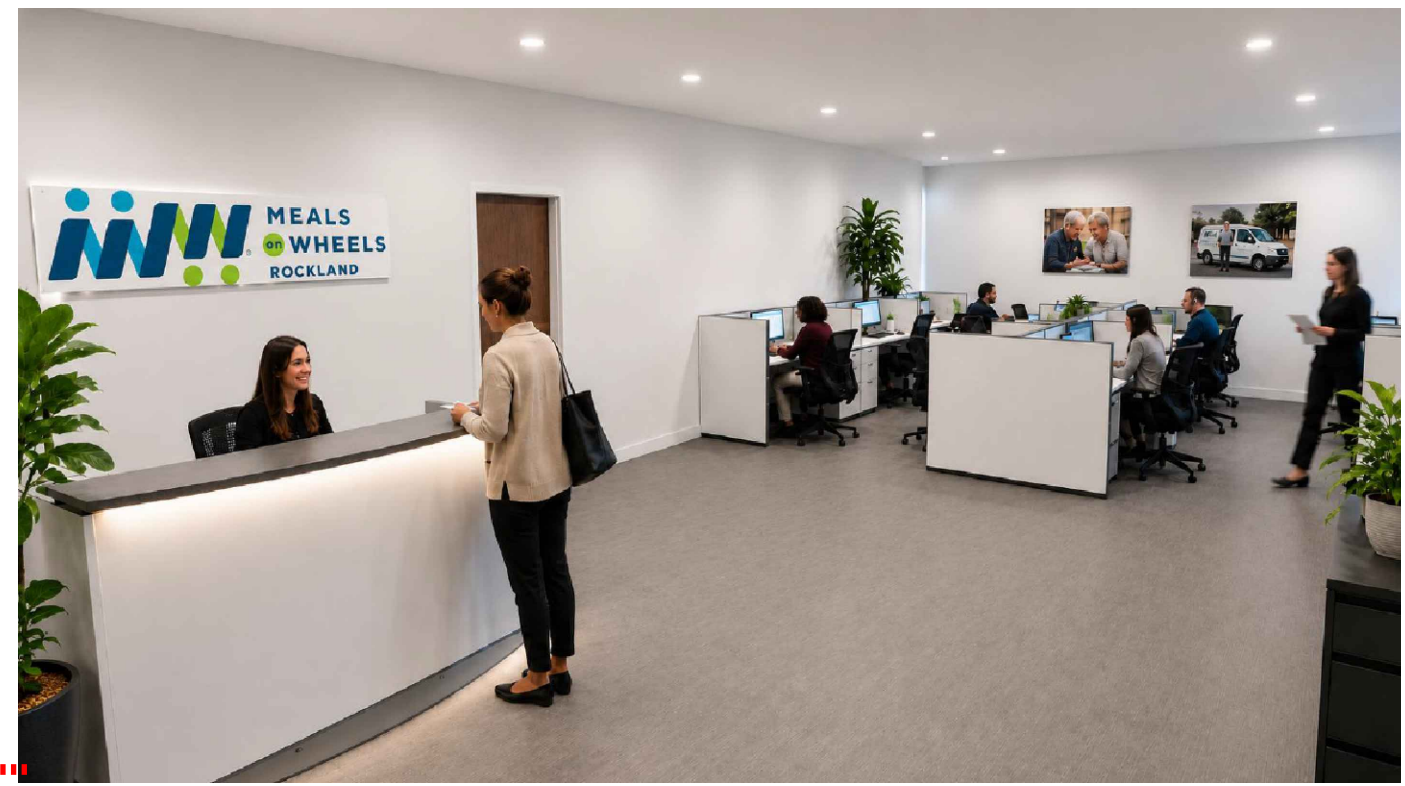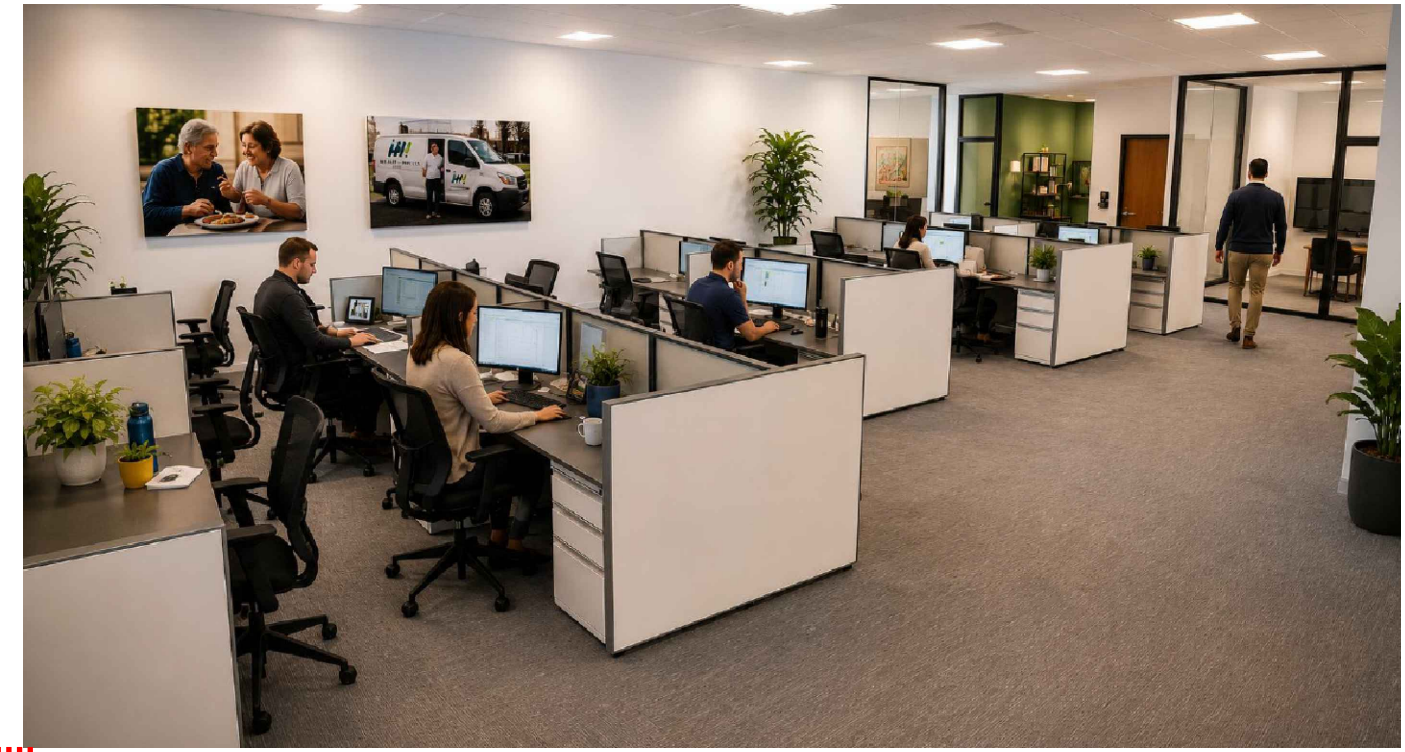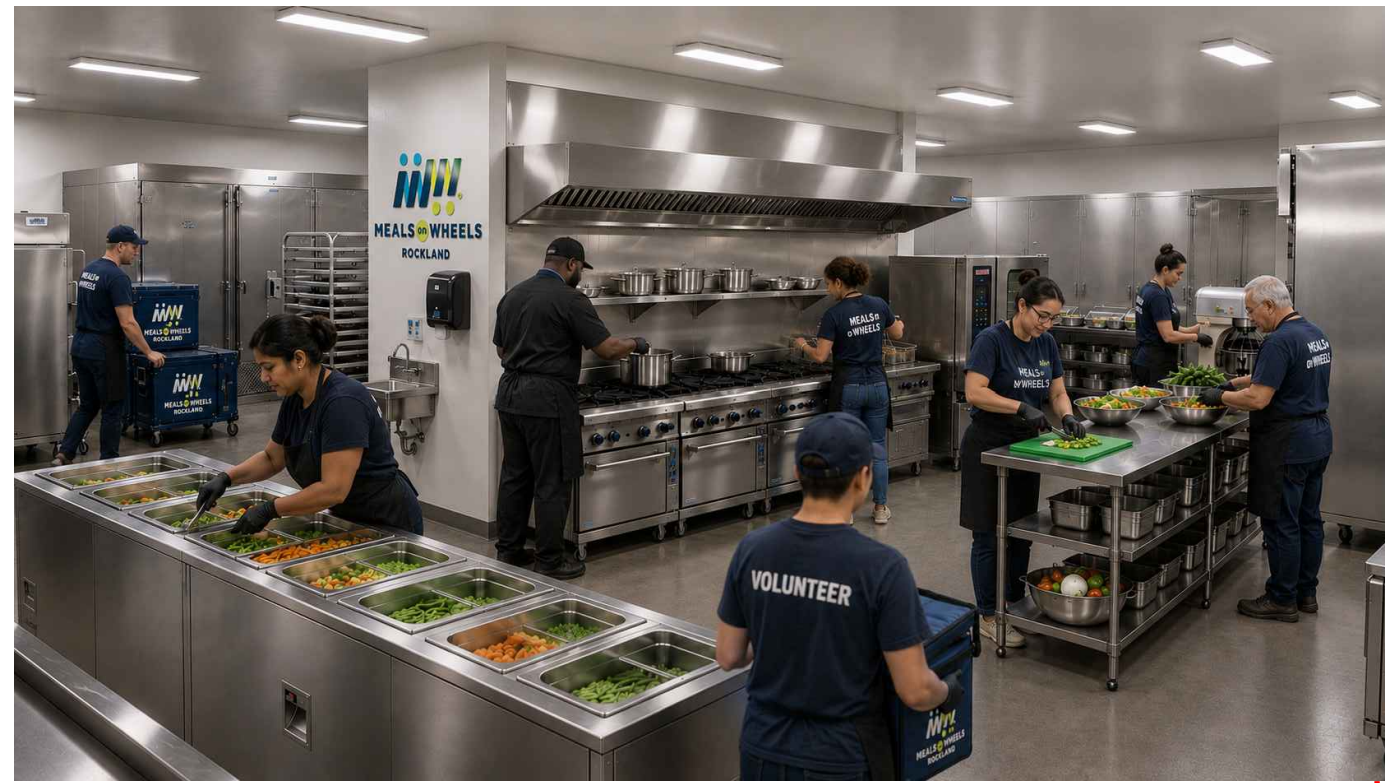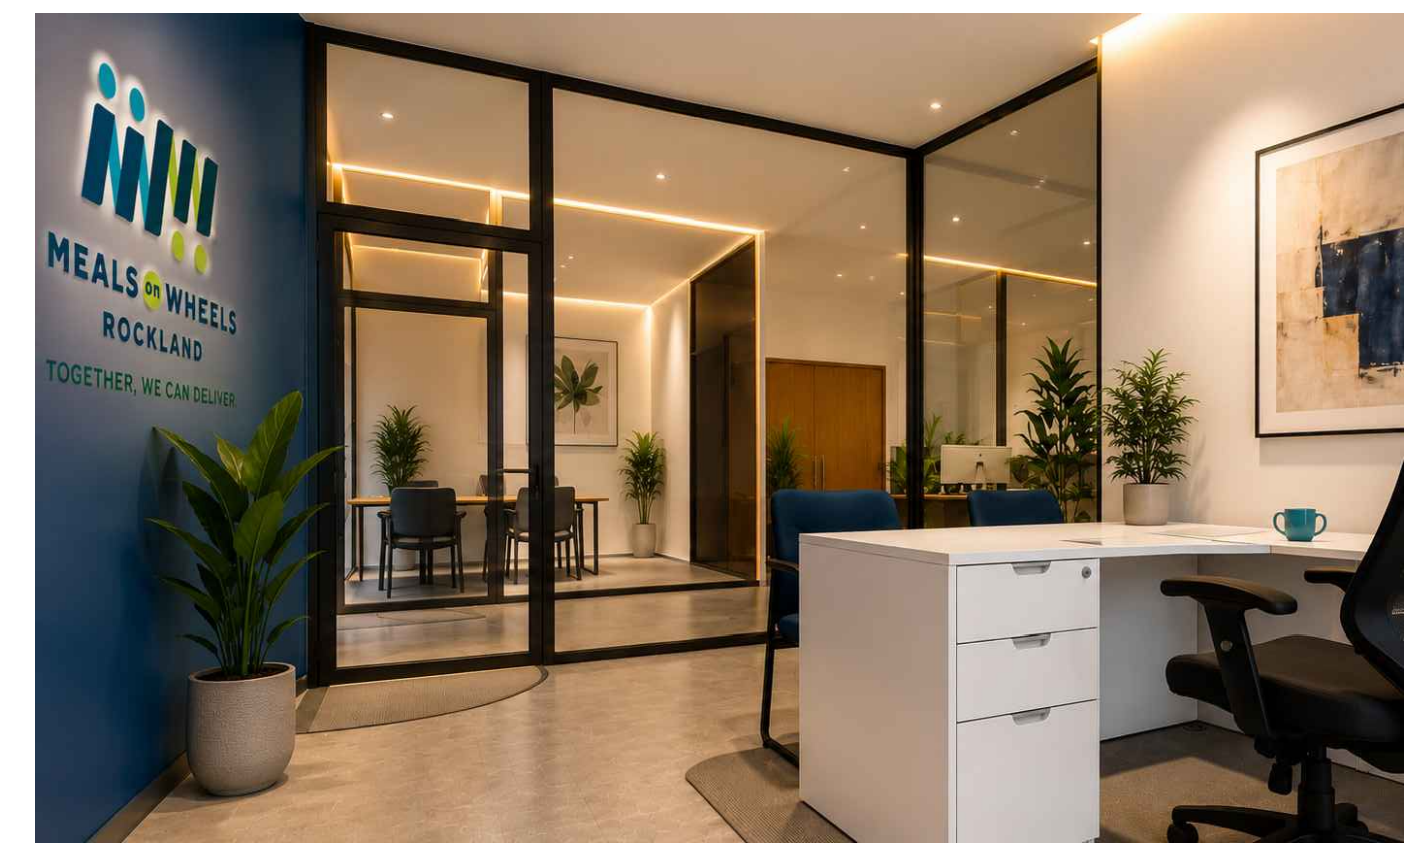

PROPOSED RENOVATION:

MEALS ON WHEELS



121 W NYACK RD,
NANUET, NY 10954

ARCHITECT

L I G H T H A U S
587 PIERMONT AVE
PIERMONT NY. 10968
8 4 5 . 7 3 1 . 1 3 3 1

SURVEYOR

I V I L

STRUCTURAL

INTERIOR

L I G H T H A U S
587 PIERMONT AVE
PIERMONT NY. 10968
845.731.1331

7/15/26 ISS. FOR OWNERS REV.

01/26 ISS. FOR OWNERS REV.

5/26/26 ISS. FOR OWNERS REV.

DATE SUBMISSIONS

PROPOSED RENDERED FLOOR PLAN

THIS DRAWING IS AN INSTRUMENT OF SERVICE AND SHALL REMAIN THE PROPERTY OF LIGHTHAUS LLC, WHETHER THE PROJECT FOR WHICH IT IS USED IS EXECUTED OR NOT. THIS DRAWING SHALL NOT BE USED BY THE OWNER OR OTHERS ON OTHER PROJECTS, FOR ADDITIONS TO THIS PROJECT OR FOR COMPLETION OF THIS PROJECT BY OTHERS EXCEPT BY AGREEMENT WRITING WITH LIGHTHAUS LLC. SUBMISSION OR DISTRIBUTION TO MEET LOCAL REGULATORY REQUIREMENTS OR FOR OTHER PURPOSES IN CONNECTION WITH THE PROJECT IS NOT TO BE CONSTRUED AS PUBLICATION OR DEREGISTRATION OF THE RIGHTS OF LIGHTHAUS LLC. REPRODUCTION OR PUBLICATION BY ANY METHOD IN WHOLE OR IN PART IS PROHIBITED. TITLE TO THIS DRAWING BELONGS TO LIGHTHAUS LLC, WITHOUT PREJUDICE.

DATE: 07-28-2026 PROJECT NO: #26-013

AWN BY: SB CHECKED BY: ARM

DRAWING NO:

A-111.00

ION	商
K	商
	商
	商



PROPOSED RENOVATION:

MEALS ON WHEELS



121 W NYACK RD,
NANUET, NY 10954

ARCHITECT

L I G H T H A U S
587 PIERMONT AVE
PIERMONT NY, 10968
8 4 5 . 7 3 1 . 1 3 3 1

SURVEYOR

C I V I L

STRUCTURAL

INTERIOR

L I G H T H A U S
587 PIERMONT AVE
PIERMONT NY, 10968
8 4 5 . 7 3 1 . 1 3 3 1

lighthaus

07/28/26 ISS. FOR OWNERS REV.

DATE SUBMISSIONS

RENDERINGS
KITCHEN

THIS DRAWING IS AN INSTRUMENT OF SERVICE AND SHALL REMAIN THE PROPERTY OF LIGHTHAUS, LLC. WHETHER THE PROJECT FOR WHICH IT IS MADE IS EXECUTED OR NOT. THIS DRAWING SHALL NOT BE USED BY THE OWNER OR OTHERS ON OTHER PROJECTS FOR ADDITIONS TO THIS PROJECT OR FOR COMPLETION OF THIS PROJECT BY OTHERS EXCEPT BY AGREEMENT IN WRITING WITH LIGHTHAUS, LLC. SUBMISSION OR DISTRIBUTION TO MEET OFFICIAL, REGULATORY REQUIREMENTS OR FOR OTHER PURPOSES IN CONNECTION WITH THE PROJECT IS NOT TO BE CONSIDERED AS PUBLICATION IN DEROGATION OF THE RIGHTS OF LIGHTHAUS LLC. REPRODUCTION OR PUBLICATION BY ANY METHOD IN WHOLE OR IN PART IS PROHIBITED. TITLE TO THIS DRAWING BELONGS TO LIGHTHAUS, LLC WITHOUT PREJUDICE.

ISSUE DATE: 07-28-2026 PROJECT NO: #26-013


DRAWN BY: SB CHECKED BY: ABM

SCALE: AS NOTED SHEET NO: 1 of 1

DRAWING NO:

A-800.00

SECTION #
BLOCK #
LOT #
ZONE #

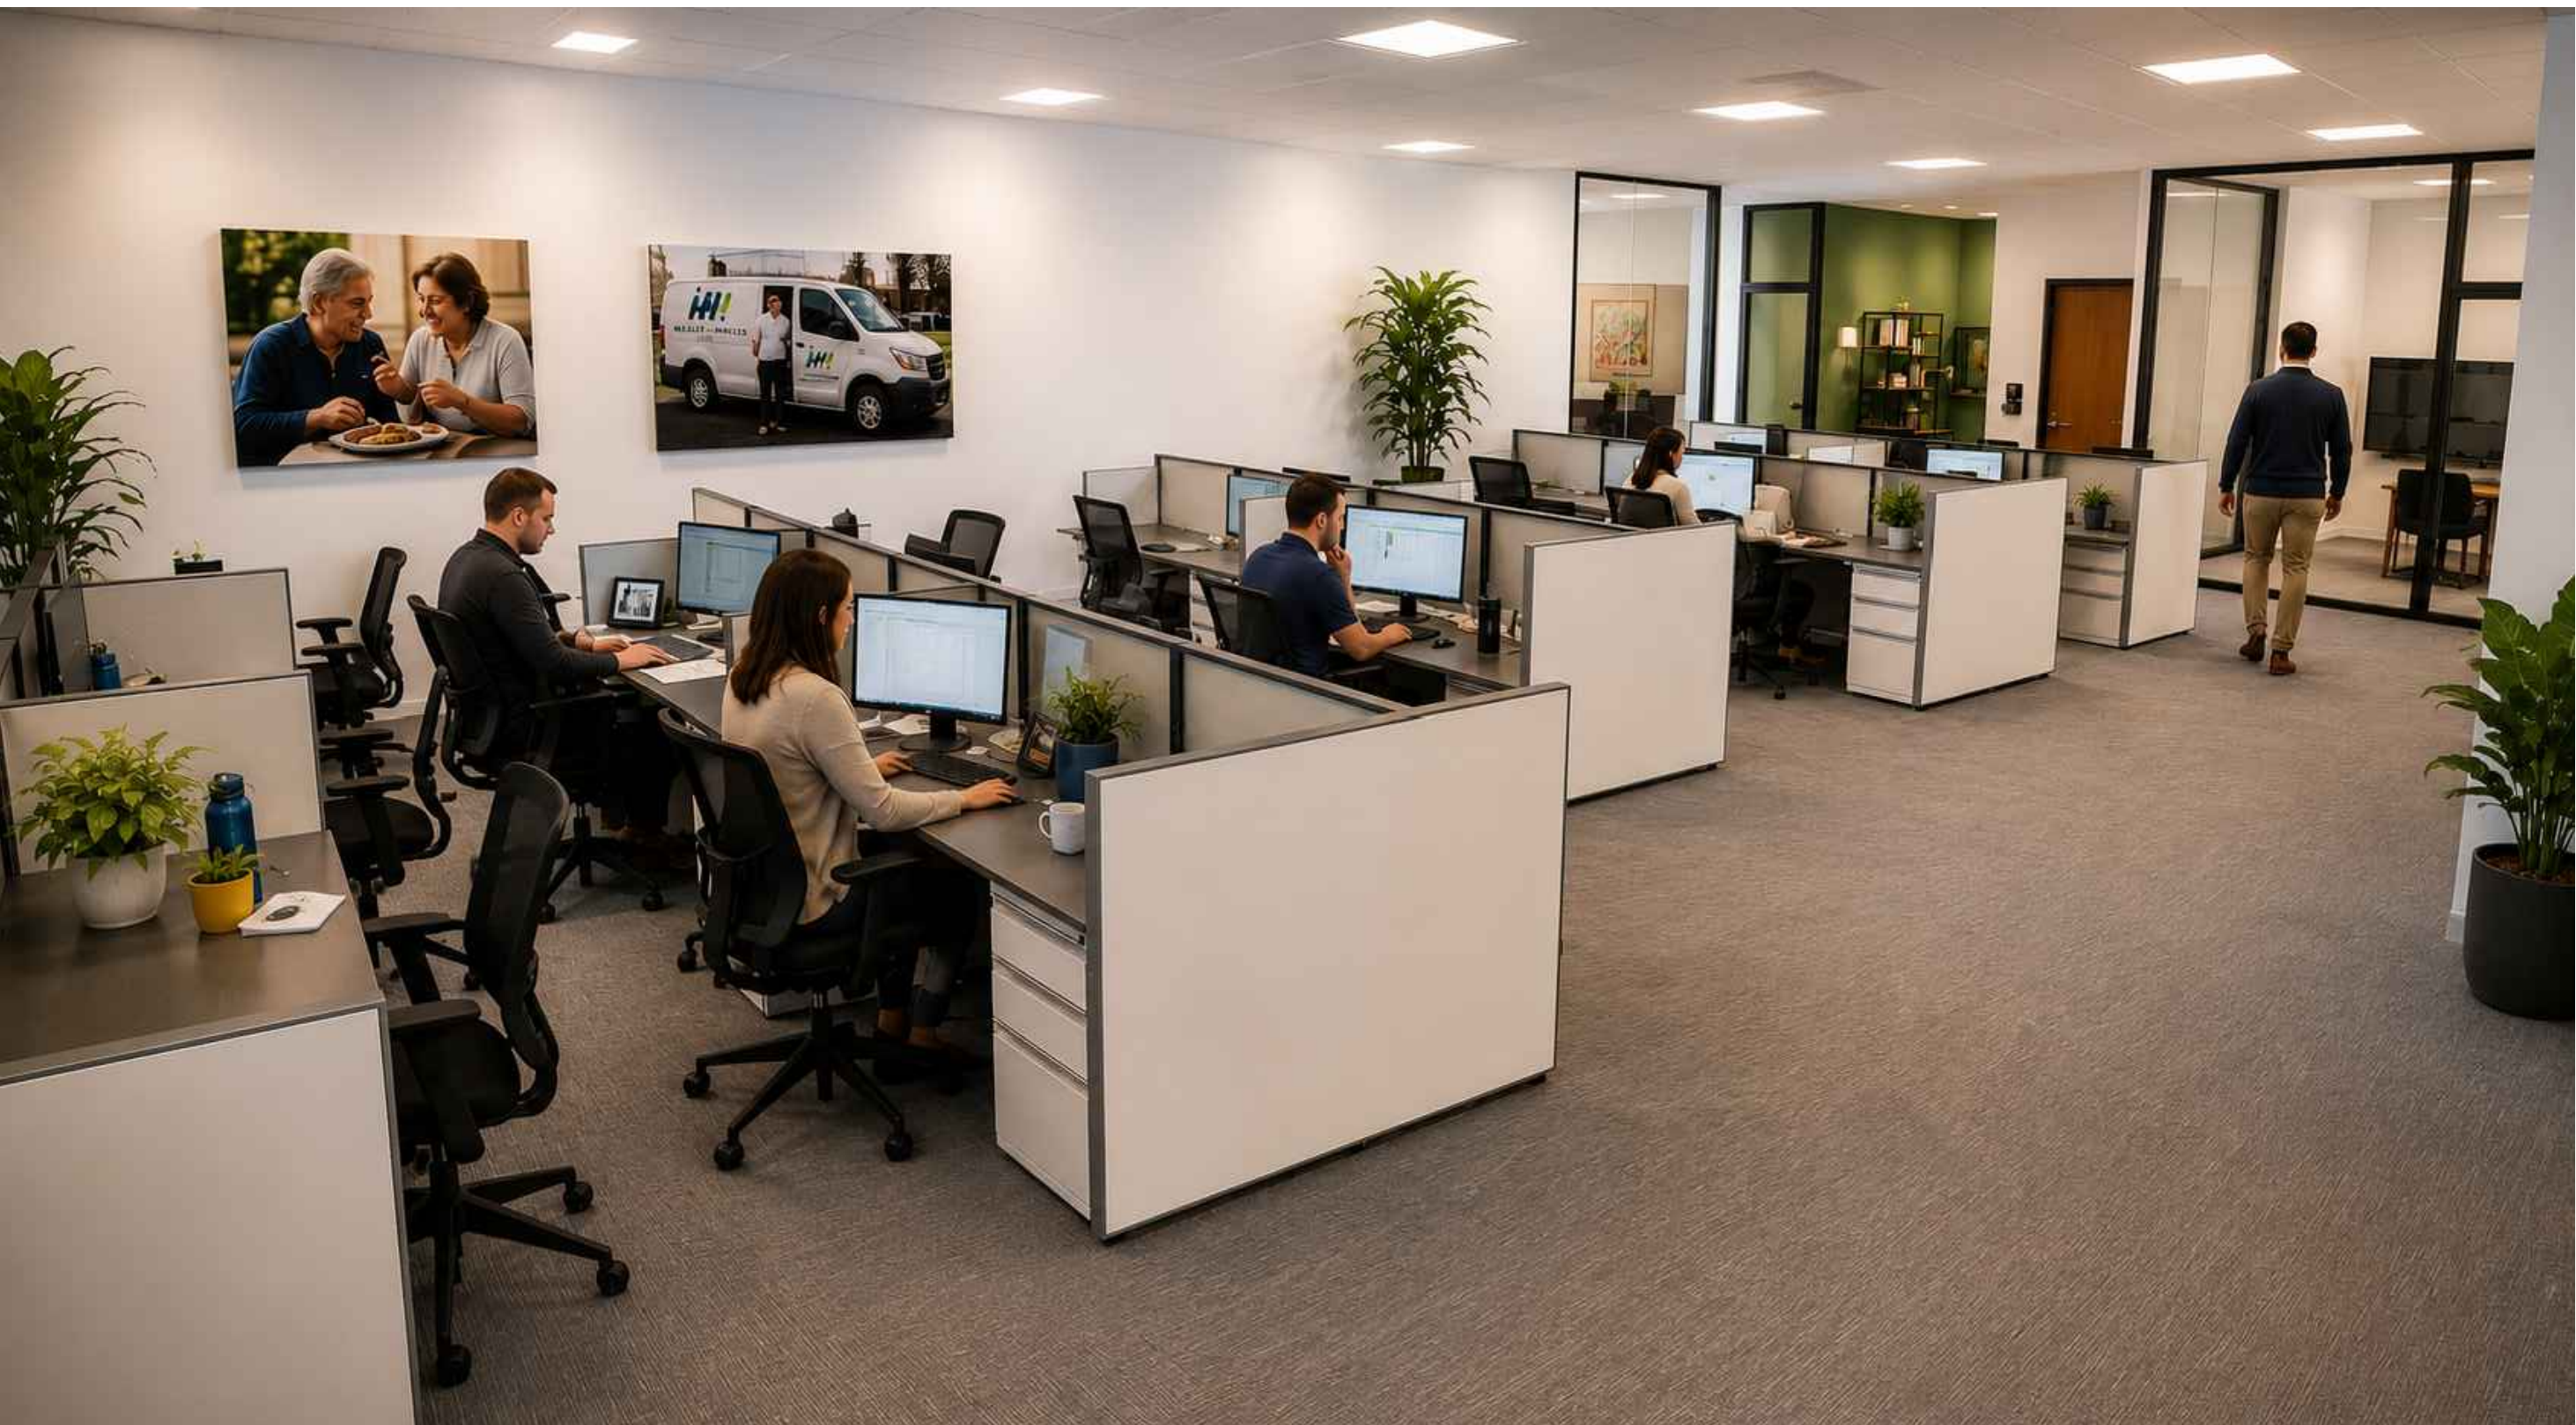


 University of Twente

SECTION	面
BLOCK	块
LOT	片
ZONE	带



SECTION	街
BLOCK	街
LOT	弄
ZONE	區